




CuttingEdgeHomes.Net

The Del Mar

APN:
11/11/2011
Version 4 - Preliminary
Not For Construction

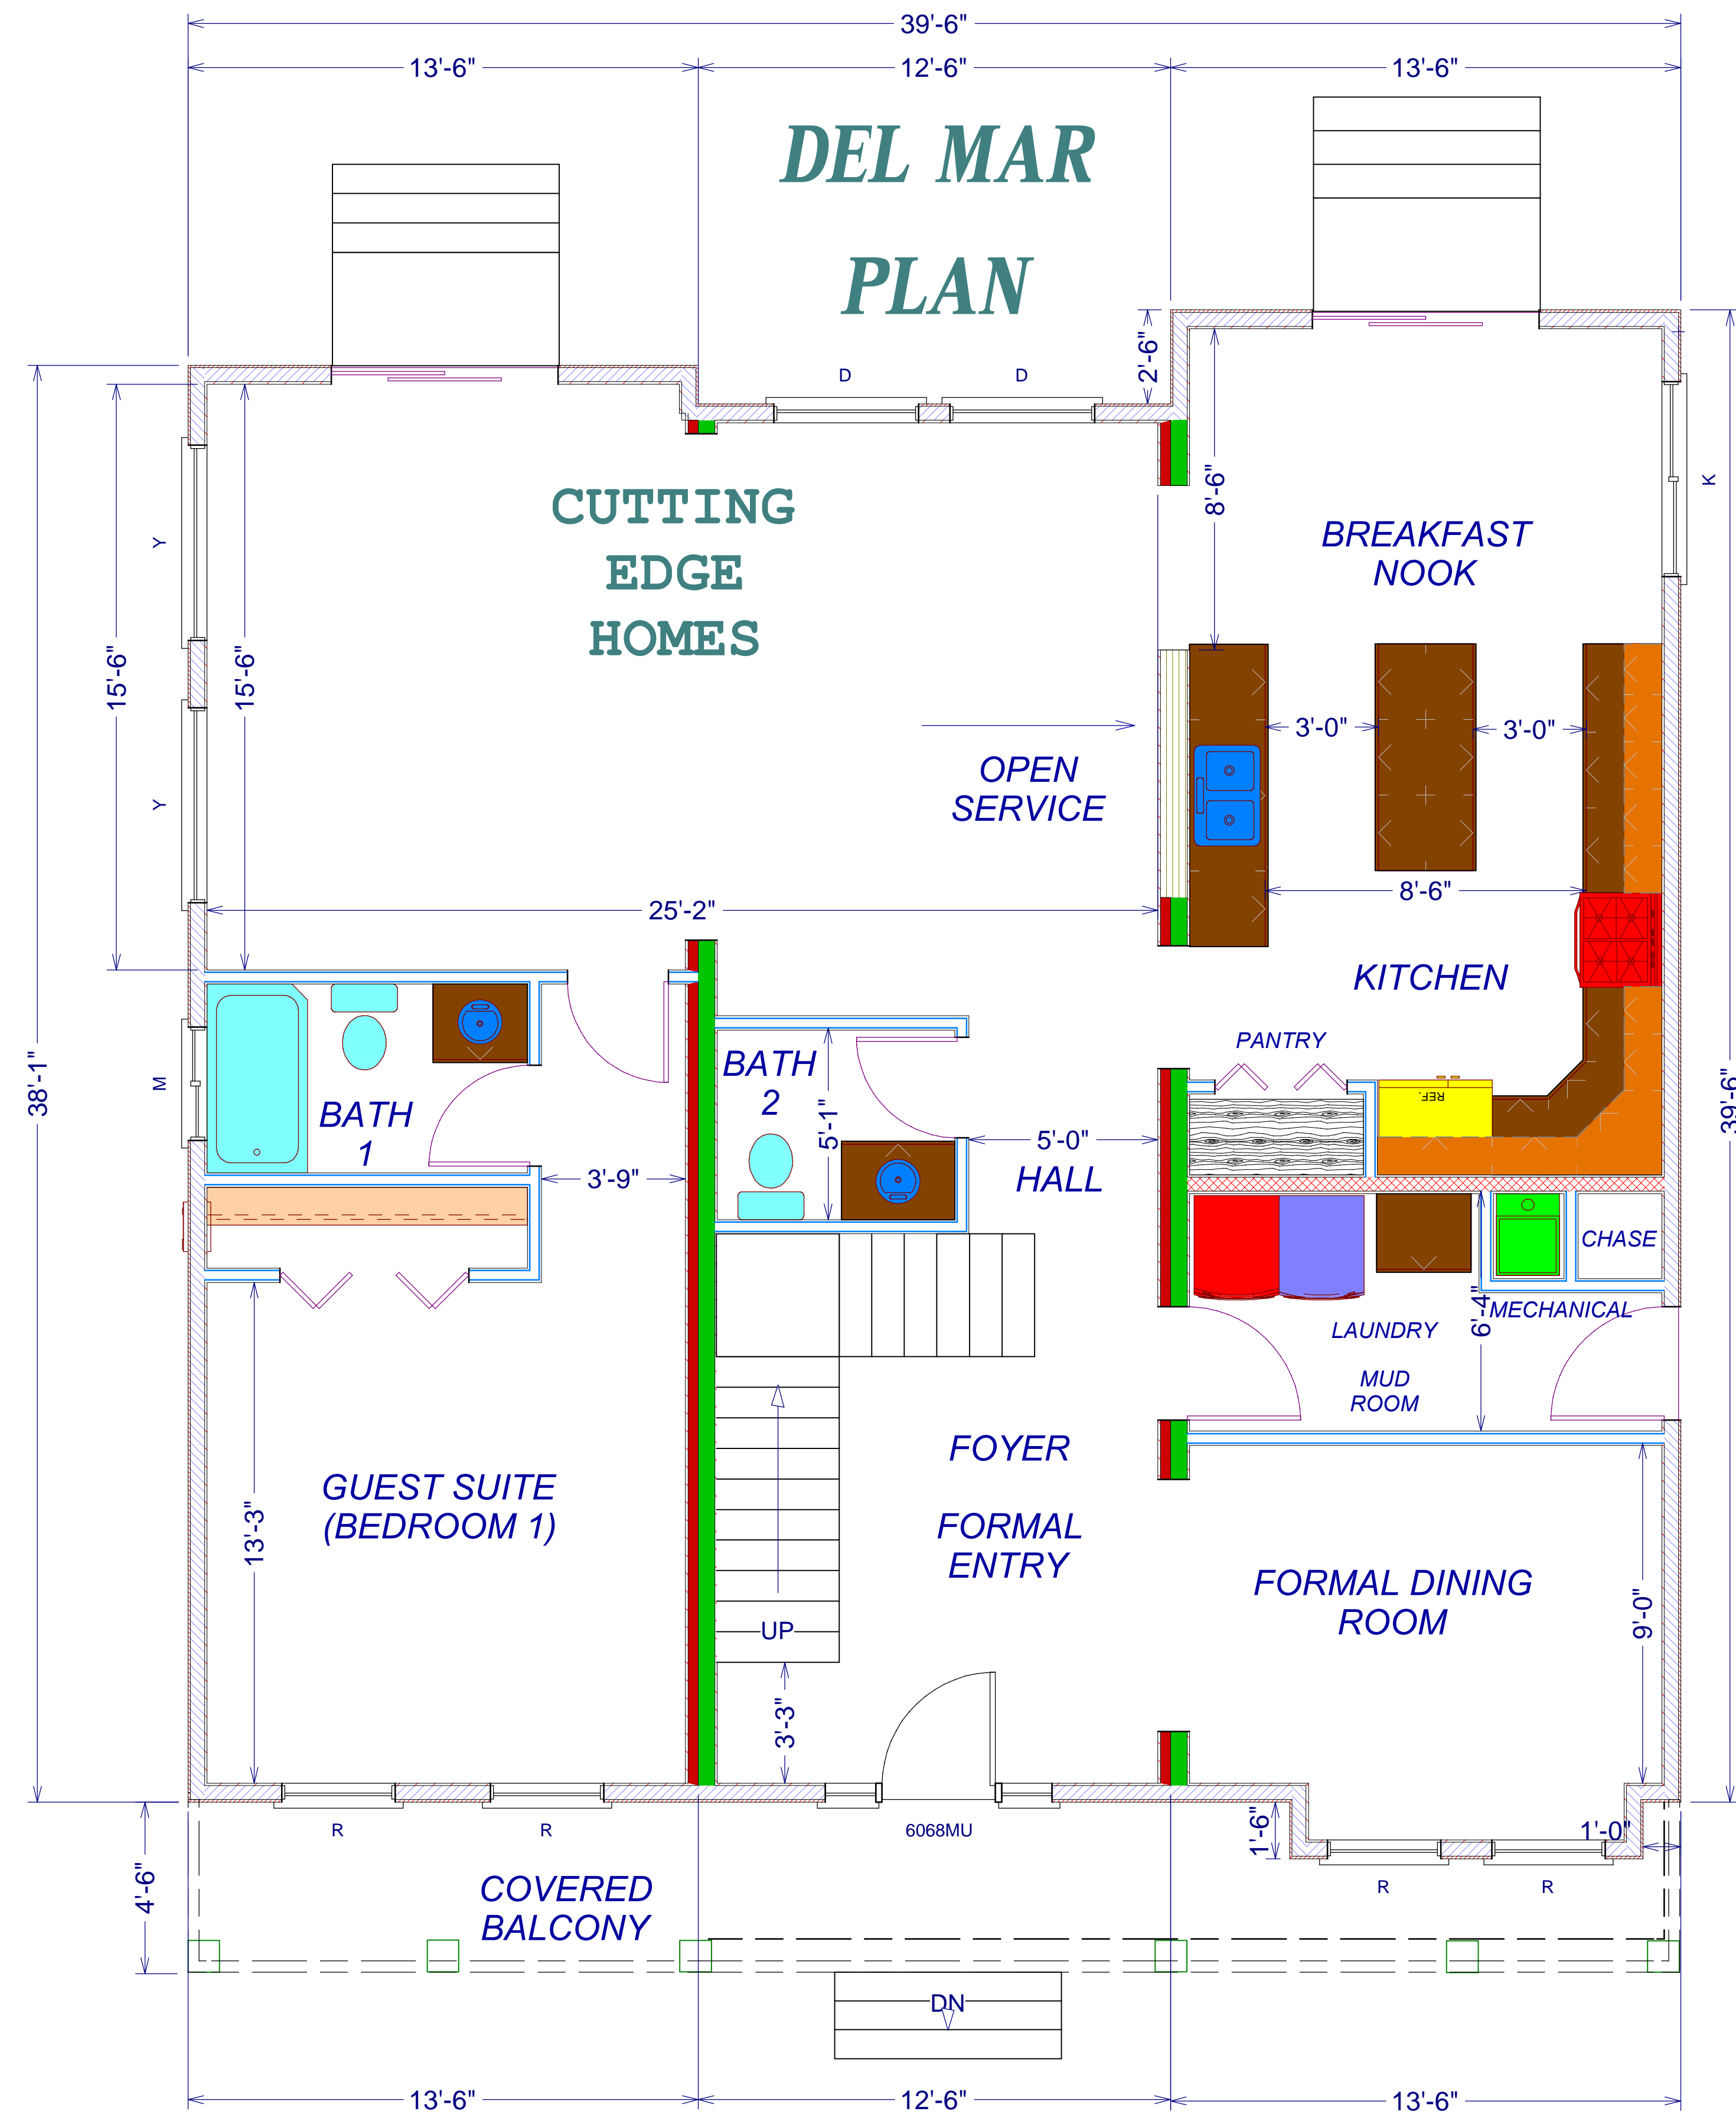

Plans Property of the Designer **FLOOR 1 PLAN**

Available Options Shown. Garages and Porches Not Included.

THESE CONSTRUCTION DOCUMENTS CREATED BY CUTTING EDGE HOMES ARE AN INSTRUMENT OF SERVICE PROVIDED TO THE OWNER BY THE DESIGNER. THESE DOCUMENTS SHALL BE USED ONLY FOR THE PROJECT AND PERMITS FOR APPROPRIATE PERMITS AND CONSTRUCTION SHALL BE PROVIDED TO THE OWNER. THESE DOCUMENTS SHALL NOT BE USED FOR ANY PROJECT OTHER THAN THE SPECIFIC PROJECT CONTRACTED FOR. NO EXCEPTIONS.

NO.	DESCRIPTION	BY	DATE

PROJECT:
Client Name:
Property Address: 270 E. Douglas Avenue
APN:
Client Phone Number:


DRAWINGS PROVIDED BY:
Cutting Edge Homes
270 E. Douglas Avenue
El Cajon, CA 92020
310 867 3993

DATE:
11/11/2011

SCALE:
NTS

SHEET:
A-4

APN:
11/11/2011
Version 4 - Preliminary
Not For Construction

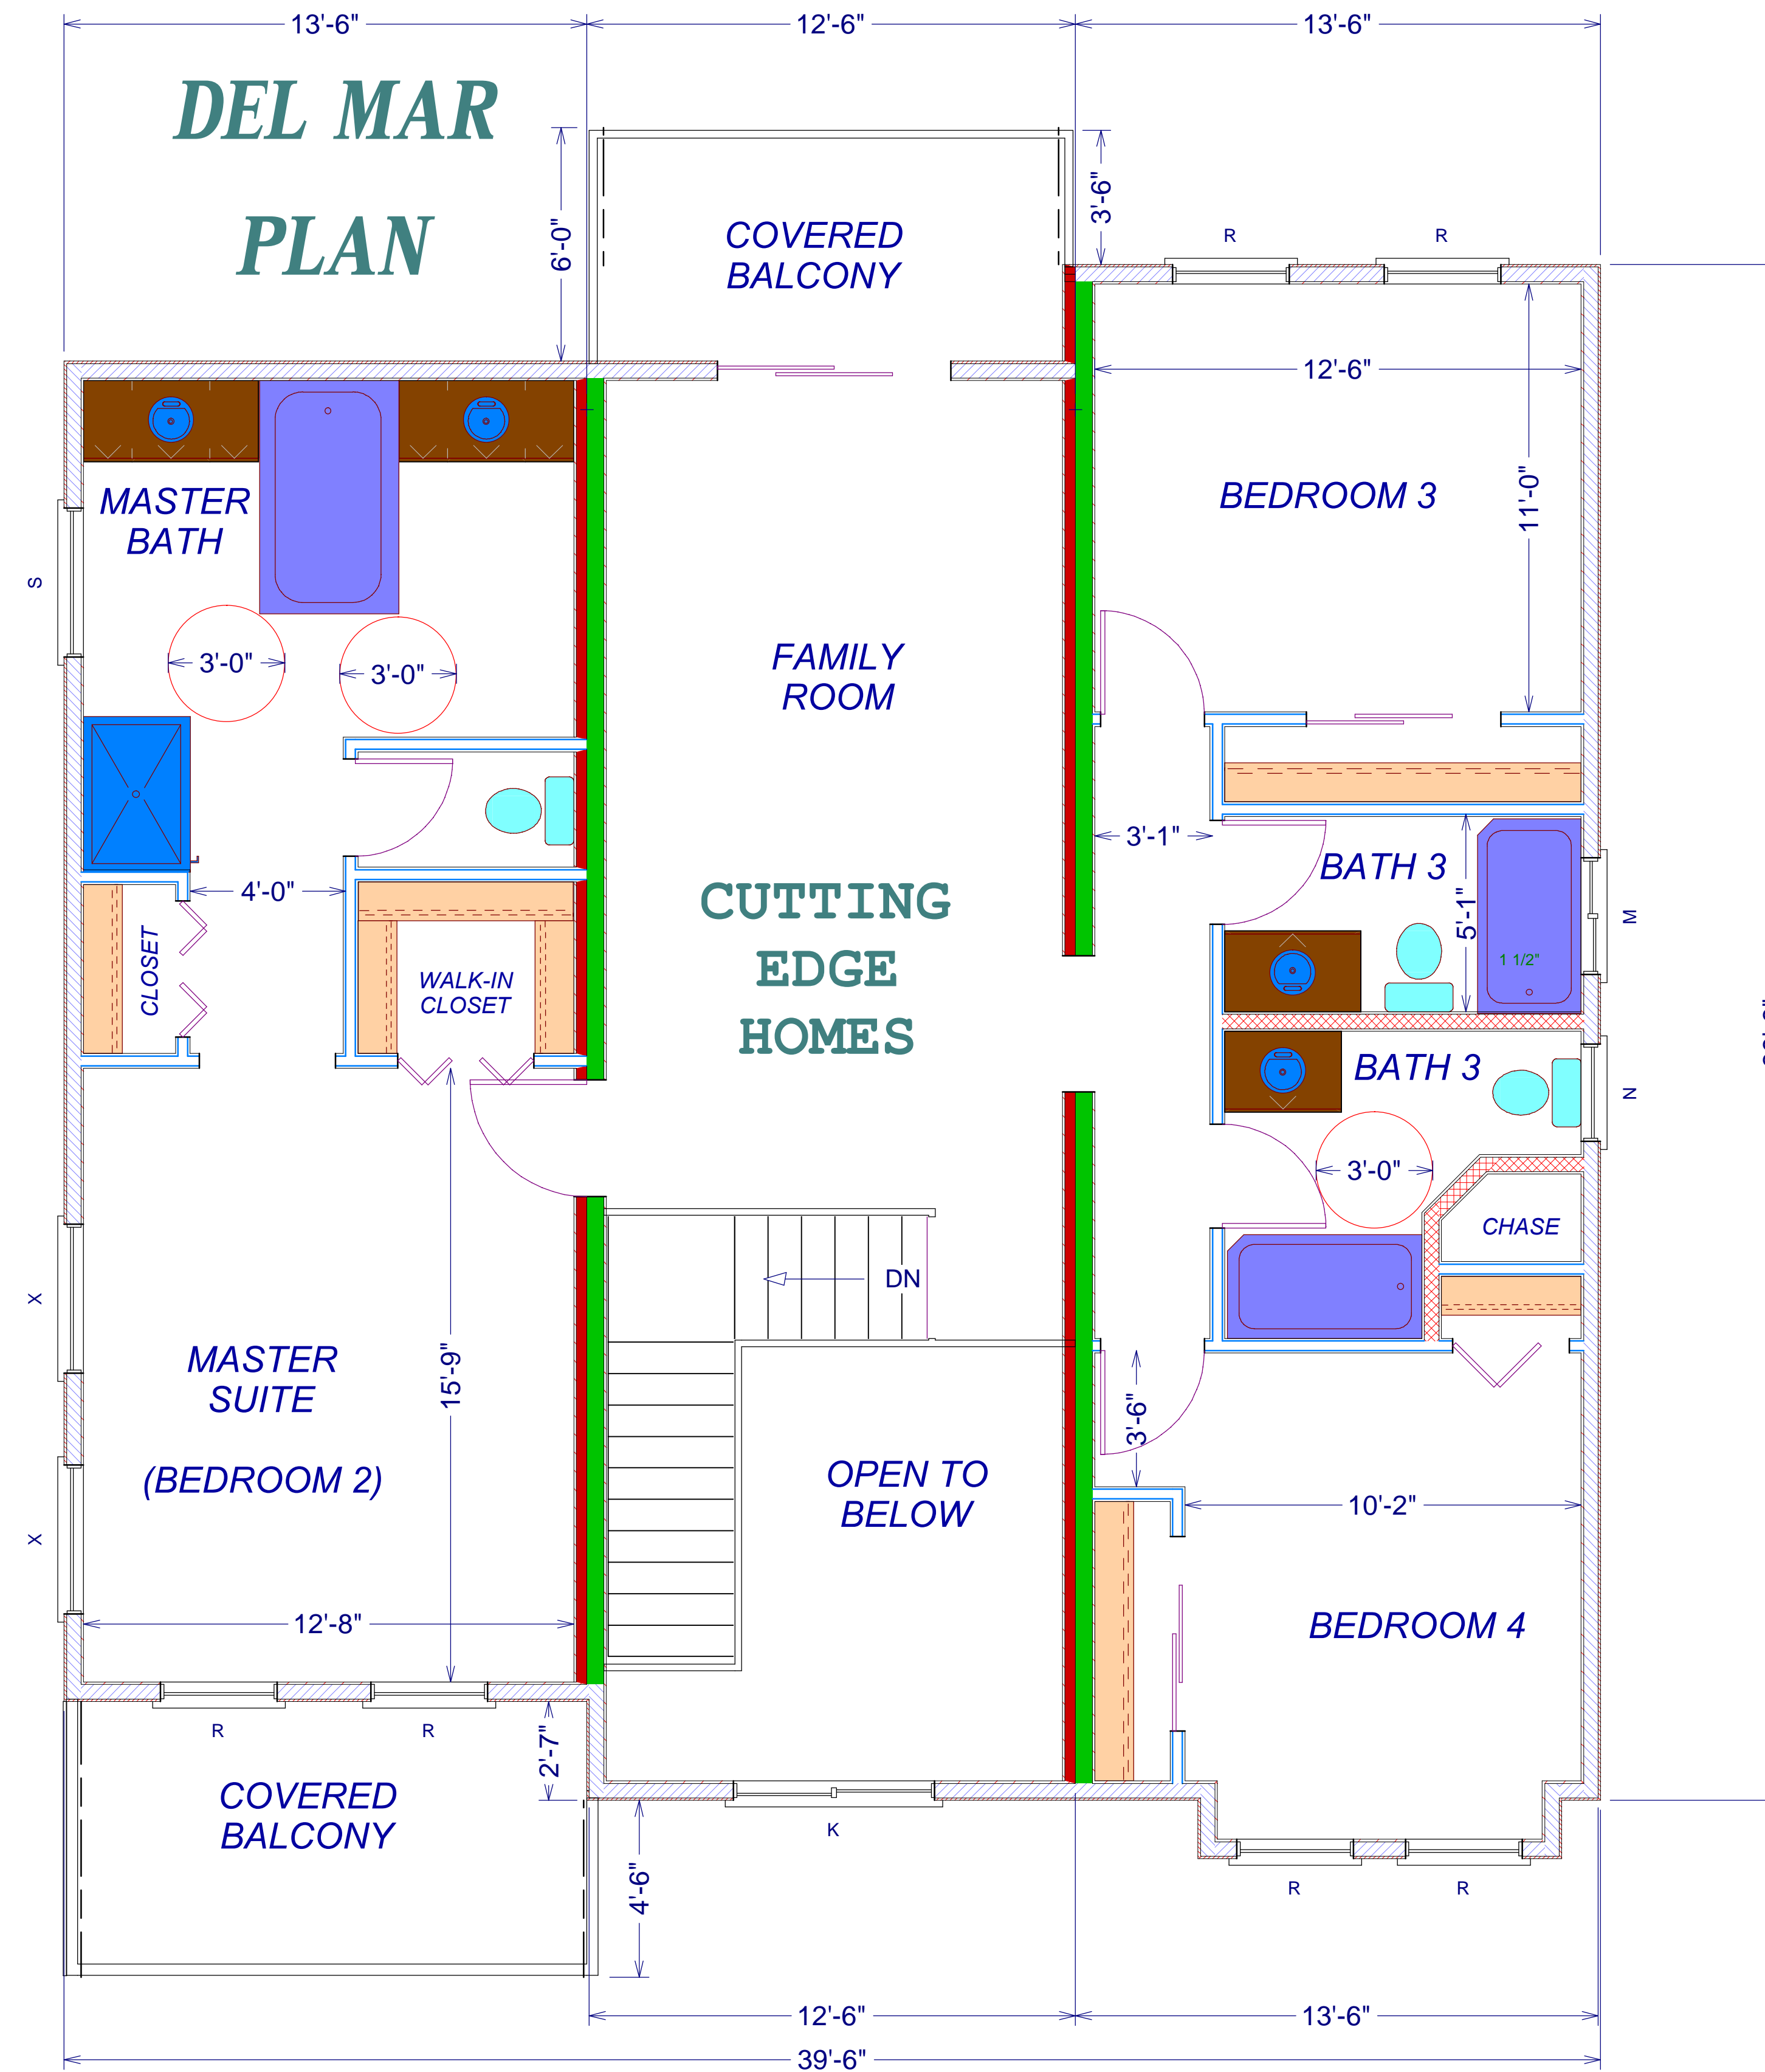

Plans Property of the Designer

FLOOR 2 PLAN

Available Options Shown. Garages and Porches Not Included.

DESIGNER:
F. WELLS

NO.	DESCRIPTION	BY	DATE

THESE CONSTRUCTION DOCUMENTS CREATED BY CUTTING EDGE HOMES ARE AN INSTRUMENT OF SERVICE PROVIDED TO THE OWNER BY THE DESIGNER. THESE DOCUMENTS SHALL BE USED ONLY FOR THE PROJECT AND PERMITS FOR APPROPRIATE PERMITS AND CONSTRUCTION SHALL BE PROVIDED TO THE OWNER. THESE DOCUMENTS SHALL NOT BE USED FOR ANY PROJECT OTHER THAN THE SPECIFIC PROJECT CONTRACTED FOR. NO EXCEPTIONS.

PROJECT:
Client Name:
Property Address: 270 E. Douglas Avenue
APN:
Client Phone Number:

DRAWINGS PROVIDED BY:
Cutting Edge Homes
270 E. Douglas Avenue
El Cajon, CA 92020
310 867 3993

DATE:

11/11/2011

SCALE:

NTS

SHEET:

A-5